


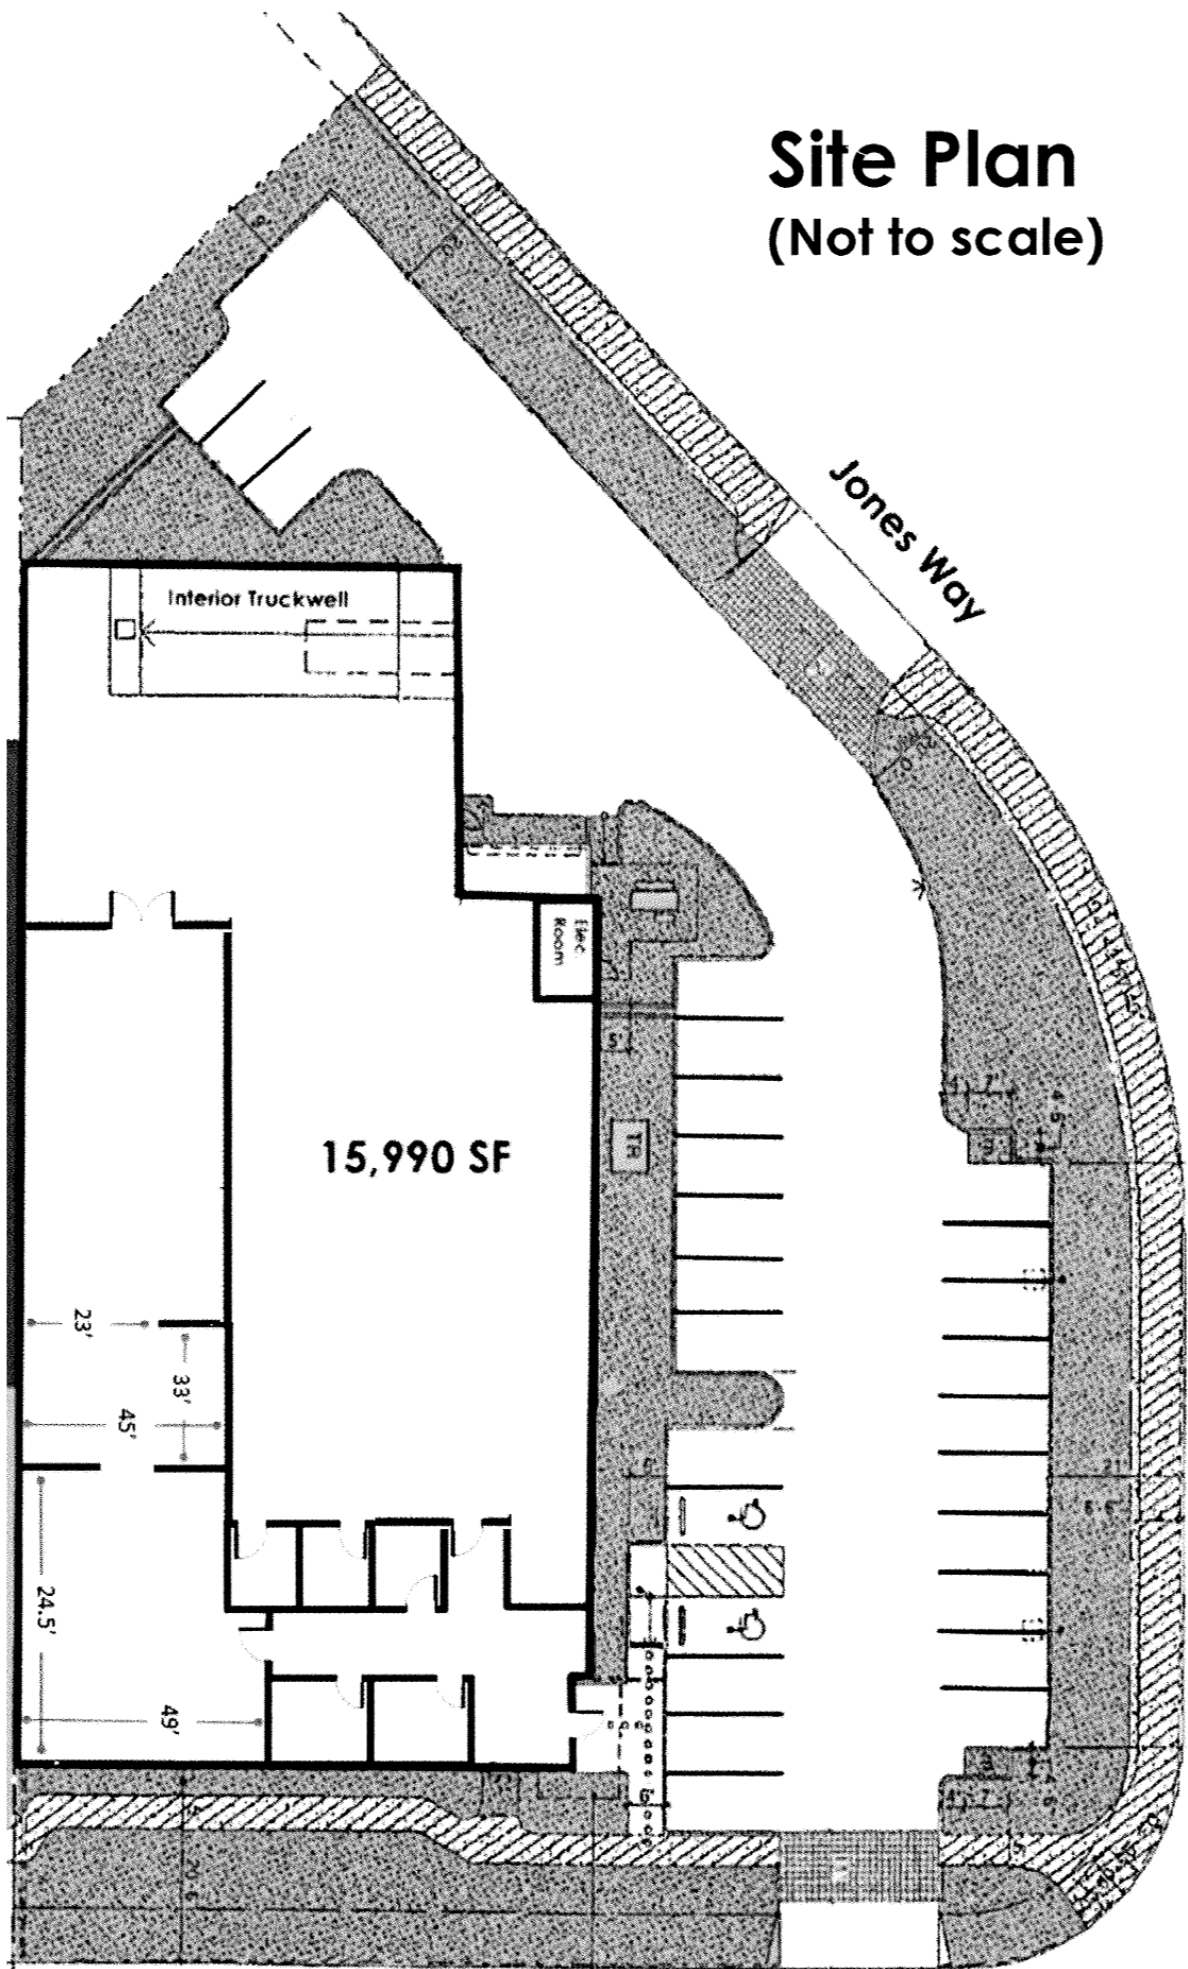

Site Plan (Not to scale)



Ives Ave